


Tree Protection Diagram

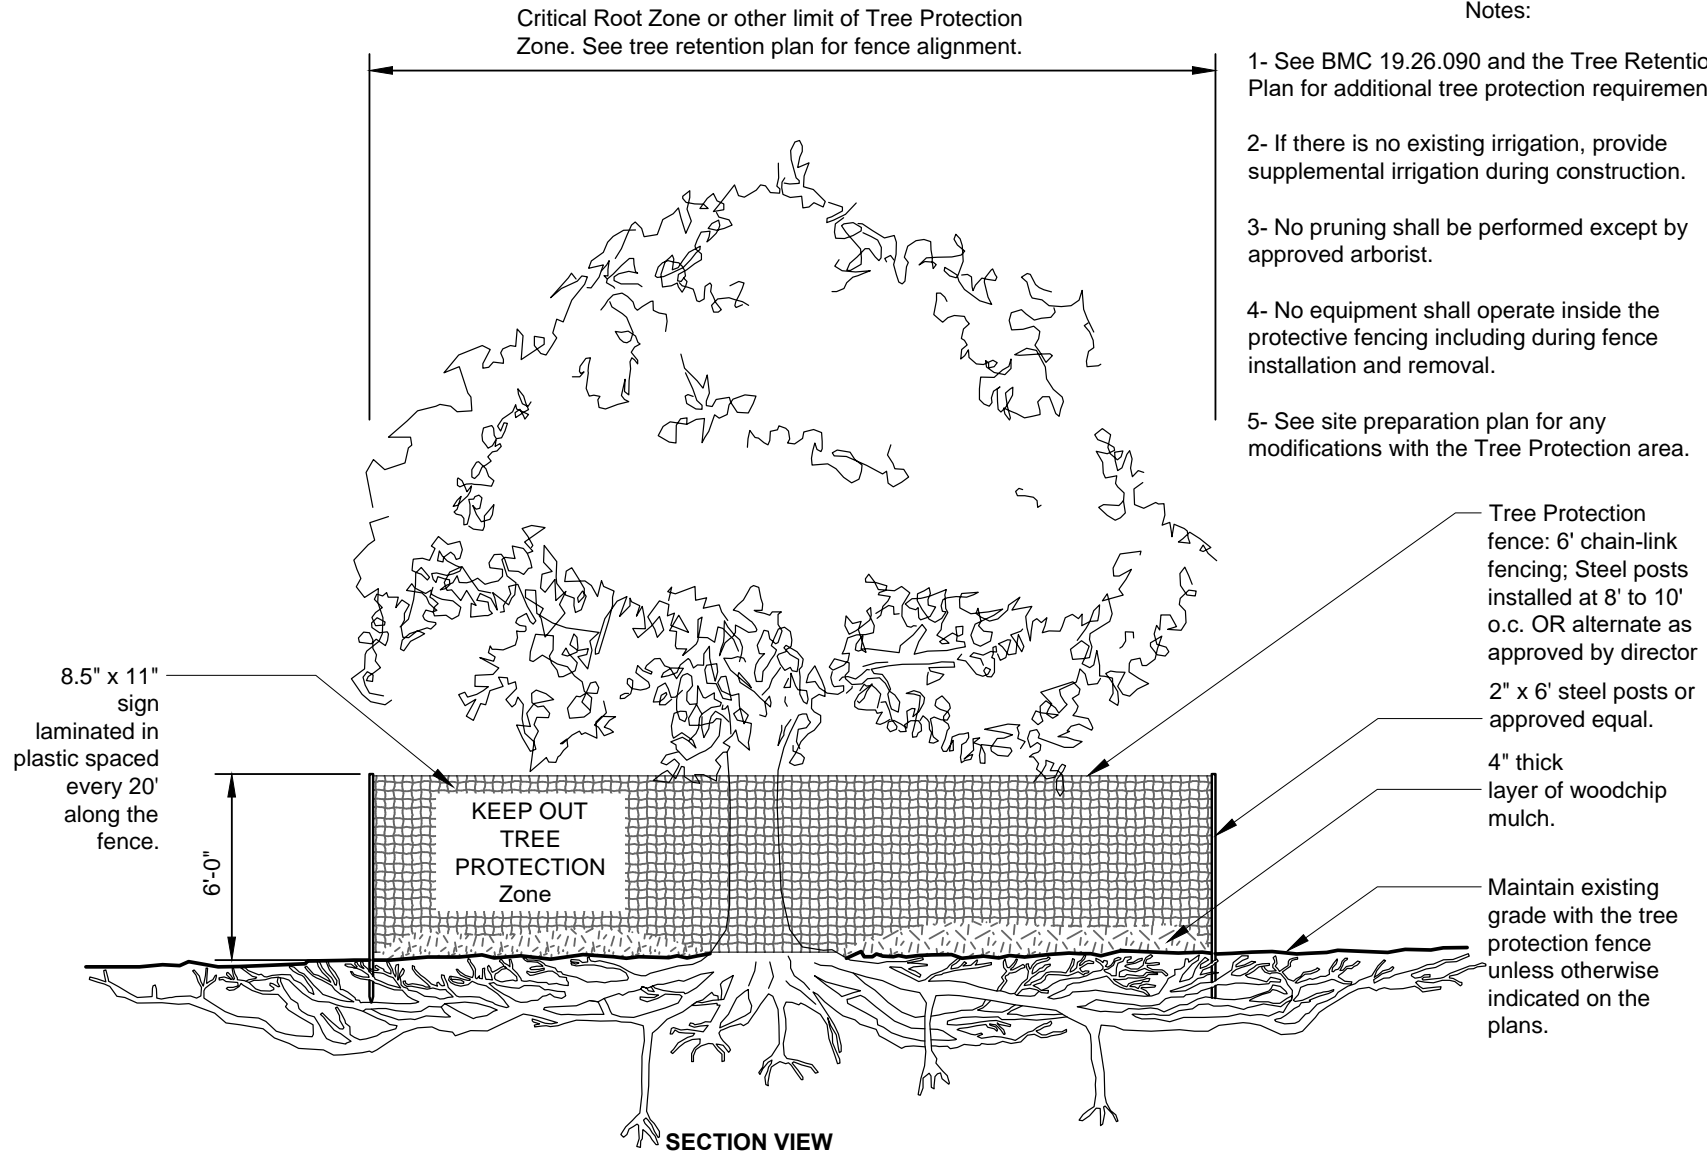

Notes:

- 1- See BMC 19.26.090 and the Tree Retention Plan for additional tree protection requirements.
- 2- If there is no existing irrigation, provide supplemental irrigation during construction.
- 3- No pruning shall be performed except by approved arborist.
- 4- No equipment shall operate inside the protective fencing including during fence installation and removal.
- 5- See site preparation plan for any modifications with the Tree Protection area.



TREE PROTECTION Details